


NOTES :-

1. Surveyed
2. Survey related to assumed local metric grid.
3. Levels related to station ###01, assumed value =10.00m

CONTROL DETAILS :-

Station	Eastings	Northings	Elevation	Type
*	*	*	*	Nail
*	*	*	*	Nail
*	*	*	*	Nail
*	*	*	*	Nail

**SHEET LAYOUT :-**

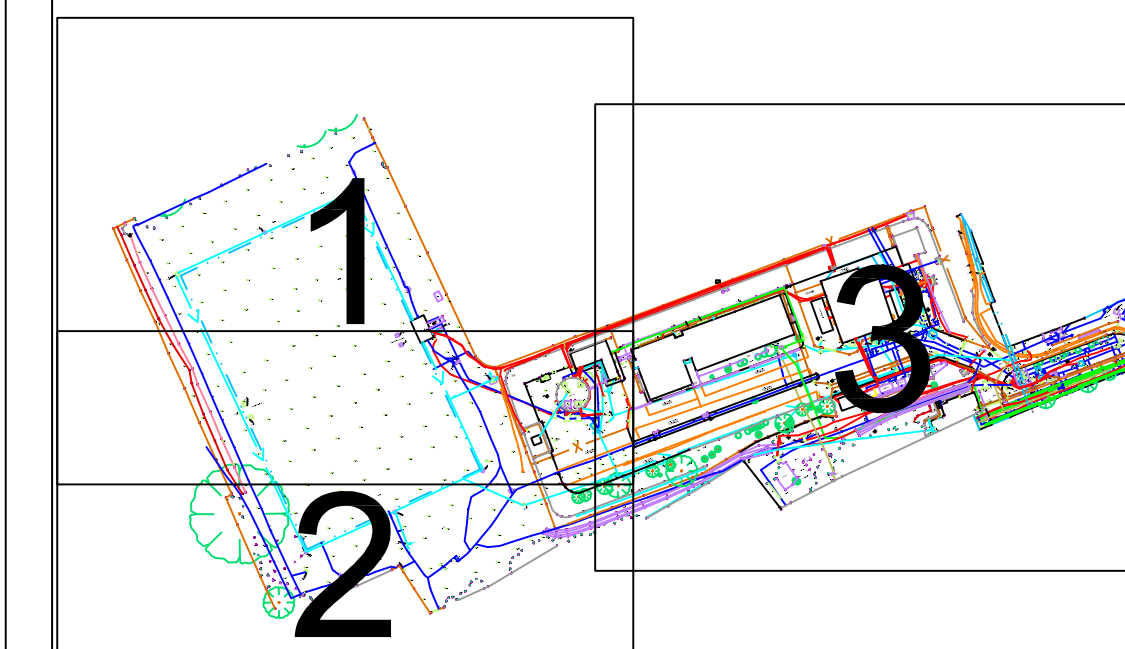

TOPOGRAPHICAL LEGEND :-

Legend for the Survey Station map:

- GATE
- PYLON
- CABLE STAY
- BANK TOP
- BOUNDARY
- BUILDING
- OUT BUILDING
- OUT BUILDING CANOPY
- HANDSOFFIT (CABLE STAY)
- OTON BOTTOM
- OTON TOP
- DRAINAGE CHANNEL
- FENCE
- HARDSOFFT SURFACE CHANNEL
- HANDSOFFT SURFACE CHANNEL
- KENE
- KENE (FLOORS)
- ON ELECTRIC
- ON TELECOMS
- RAILWAY LINE
- ROAD EDGE
- SOFTSOFFT SURFACE CHANN
- STEPS
- SURVEY EXTENS
- WALL
- X SECTION
- TREE
- BUSH
- GRASS
- TRIAL PIT
- BOREHOLE
- SURVEY STATION
- NACHURE

**ABBREVIATIONS :-**

[illegible]

**UTILITY LEGEND :-**

	CATV CABLE		(R) TAKEN FROM RECORDS
	CATV DUCT		T.U. TRAP/LEAK SENSOR
	ELECTRIC CABLE		DOT - END OF TRACE
	ELECTRIC DUCT		UTT - UNABLE TO TRACE
	ELECTRIC CABLE (AV)		EUD - EMPTY UTILITY
	GAS		BACKGROUND MAP
	SEWER (COMBINED WATER)		VISIBLE TRENCH/LINE
	SEWER (POLE WATER)		CHIMNEY EXITS
	SEWER (SURFACE WATER)		HEATING PIPES
	TELEPHONE CABLE		FUEL LINES
	TELEPHONE DUCT		PIPELINE
	UNKNOWN DETECTION		
	UNKNOWN DUCT		

**CAUTION:**

ADJEN ARE CERTIFIED UNDER ISO 9001:2000 FOR THE PROVISION OF UTILITY DETECTION & MAPPING SERVICES AND HAVE ENDEAVORED TO SUPPLY THE HIGHEST ACCURACY OF DATA POSSIBLE USING ESTABLISHED SYSTEMS, PROCEDURES AND THE APPLICATION OF THE MOST RELIABLE DETECTION & MAPPING TECHNOLOGIES AVAILABLE. THERE ARE, HOWEVER, LIMITATIONS TO THE ACCURACY OF ANY GROUND SURVEY. BEST PRACTICE IS IMPLEMENTED. ERRORS MAY OCCUR IN RELATION TO THE POSITIONS AND DEPTHS GIVEN FOR BURIED PULP, CHAMBERS, PIPES & CABLES. IN CERTAIN CASES THIS ERROR MAY BE IN THE ORDER OF 30% OF THE DEPTH GIVEN. THERE ARE ALSO LIMITATIONS TO THE ACCURACY OF THE POSITIONS GIVEN FOR BURIED PIPES & CABLES. THERE ARE LIMITATIONS IN CURRENT TECHNOLOGY OR SITE RELATED FACTORS NOT EVIDENT AT THE TIME OF THE SURVEY, COULD NOT BE LOCATED. THEREFORE DO NOT APPEAR ON THIS DRAWING. YOU ARE ADVISED TO ENSURE OBSERVANCE OF HSE4741 AND BEST PRACTICE WHEN EXCAVATING ON THIS SITE. NO LIABILITY FOR LOSS OR MISUSE OF DATA.

- ☒ Service located by Electro Magnetic Detection e.g. Metallic pipes & cables
- ☒ Service located by Electro Magnetic Detection using a sonde e.g. Drainage
- ☒ Service located by Ground Penetrating Radar  
e.g. Plastic pipes or services which could not be detected using other methods

ORIGINAL SIZE: A0 - DO NOT SCALE !

A	---	FIRST ISSUE	RB
	DATE	REVISIONS	Star

CLIENT : ADIEN LTD

PROJECT :

UTILITY SURVEY &  
FULL TOPOGRAPHICAL SURVEY  
PUMPING STATION

SURVEYOR : RBR	DRAWN : RBR	APPROVED :	
DIGITAL FILE : TITLE_001.DWG	ORIGINAL SIZE: A0	SCALE : 1:200	SHEET: 3 of 3

DRAWING No: TITLE E-001 REV: A

# Adien

DELTA COURT, SKY BUSINESS PARK, ROBIN HOOD AIRPORT, DONCASTER, DN9 3GB  
tel: 01302 802200, fax: 01302 802213, email: [info@adien.com](mailto:info@adien.com) - web: [www.adien.com](http://www.adien.com)  
FLEMING HOUSE, 5 FLEMING ROAD, KIRKTON CAMPUS, LIVINGSTON, EH54 7BN

© Adien Limited 2010